

KNOW ALL MEN BY THESE PRESENTS TO WIT:

THAT THE CITY OF SALEM, VIRGINIA IS THE FEE SIMPLE OWNER OF THE LAND SHOWN HEREON, BOUNDED BY OUTSIDE CORNERS 6 THROUGH 10, 3, 2 TO 6, CONTAINING 4.8293 ACRES AND BEING A PORTION OF THE LAND CONVEYED TO SAID OWNER BY DEED DATED NOVEMBER 25, 1998 RECORDED IN THE OFFICE OF THE CIRCUIT COURT OF THE CITY OF SALEM, VIRGINIA, IN D.B. 298, PG. 190.

THAT JERSEY REALTY & INVESTMENT CO. IS THE FEE SIMPLE OWNER OF THE LAND SHOWN HEREON, BOUNDED BY OUTSIDE CORNERS 1 THROUGH 5 TO 1 INCLUSIVE, CONTAINING 4.5621 ACRES AND BEING THE LAND CONVEYED TO SAID OWNER BY DEED DATED APRIL 2, 2001 RECORDED IN THE OFFICE OF THE CIRCUIT COURT OF THE CITY OF SALEM, VIRGINIA, IN D.B. 346, PG. 470.

THE SAID OWNERS CERTIFIES THAT THEY HAVE SUBDIVIDED THIS LAND, AS SHOWN HEREON, ENTIRELY OF THEIR OWN FREE WILL AND CONSENT AND PURSUANT TO AND IN COMPLIANCE WITH THE VIRGINIA CODE OF 1950, AS REQUIRED BY SECTIONS 15.2-2240 THROUGH 15.2-2279, AS AMENDED TO DATE, FURTHER PURSUANT TO AND IN COMPLIANCE WITH THE CITY OF SALEM, VIRGINIA LAND SUBDIVISION ORDINANCES.

WITNESS THE SIGNATURE AND SEAL OF SAID OWNER

Carl E. Tarpley Jr.

7-14-03

MAYOR CITY OF SALEM, VIRGINIA (D.B. 298, PG. 190)
CARL E. TARPLEY, JR.

DATE

Emily J. Hawkins, President

7/9/03

JERSEY REALTY & INVESTMENT CO. (D.B. 346, PG. 470)
AUTHORIZED AGENT

DATE

STATE OF VIRGINIA

City of Salem

I, *Loretta B. Prillaman* A NOTARY PUBLIC IN AND FOR

THE AFORESAID COUNTY AND STATE DO HEREBY CERTIFY THAT

CARL E. TARPLEY, JR. WHOSE NAME IS SIGNED TO THE FOREGOING

WRITING DATED 7/14/03 July 14, 2003,

HAS PERSONALLY APPEARED BEFORE ME IN MY AFORESAID COUNTY

AND STATE AND ACKNOWLEDGED THE SAME ON July 14, 2003

MY COMMISSION EXPIRES May 31, 2005

Loretta B. Prillaman
NOTARY PUBLIC

STATE OF Maine

County of Hancock

I, *June J. Cichuta* A NOTARY PUBLIC IN AND FOR

THE AFORESAID COUNTY AND STATE DO HEREBY CERTIFY THAT

Emily J. Hawkins, WHOSE NAME IS SIGNED TO THE FOREGOING

WRITING DATED July 9, 2003,

HAS PERSONALLY APPEARED BEFORE ME IN MY AFORESAID COUNTY

AND STATE AND ACKNOWLEDGED THE SAME ON July 9, 2003

MY COMMISSION EXPIRES July 16, 2006


June J. Cichuta
NOTARY PUBLIC

NOTES:

1. THIS PLAT IS BASED ON A CURRENT FIELD SURVEY.
2. A PORTION OF THE SUBJECT SITE DOES LIE WITHIN THE ONE HUNDRED YEAR FLOOD PLAIN AS SHOWN ON THE FEMA FLOOD INSURANCE RATE MAP 51161C0043 DATED: OCT. 15, 1993.
3. THIS PLAT WAS PREPARED WITH THE BENEFIT OF A TITLE REPORT PREPARED BY LAWYERS TITLE INSURANCE CORPORATION DATED AUGUST 2, 1999.
4. LEGAL REFERENCES: D.B. 298, PG. 190
D.B. 346, PG. 470
P.B. 7, PG. 94, SLIDE 157

BOUNDARY COORDINATES

PNT	NORTHING	EASTING
1	N 5000.0000	E 5000.0000
6	N 5565.6466	E 4974.3029
7	N 5551.6759	E 4666.7601
8	N 5832.7951	E 4653.9890
9	N 6046.2979	E 5221.3683
10	N 6059.9572	E 5260.3007
4	N 5043.9452	E 5306.0036
5	N 5012.6014	E 5277.3839
1	N 5000.0000	E 5000.0000
9.3915 ACRES		

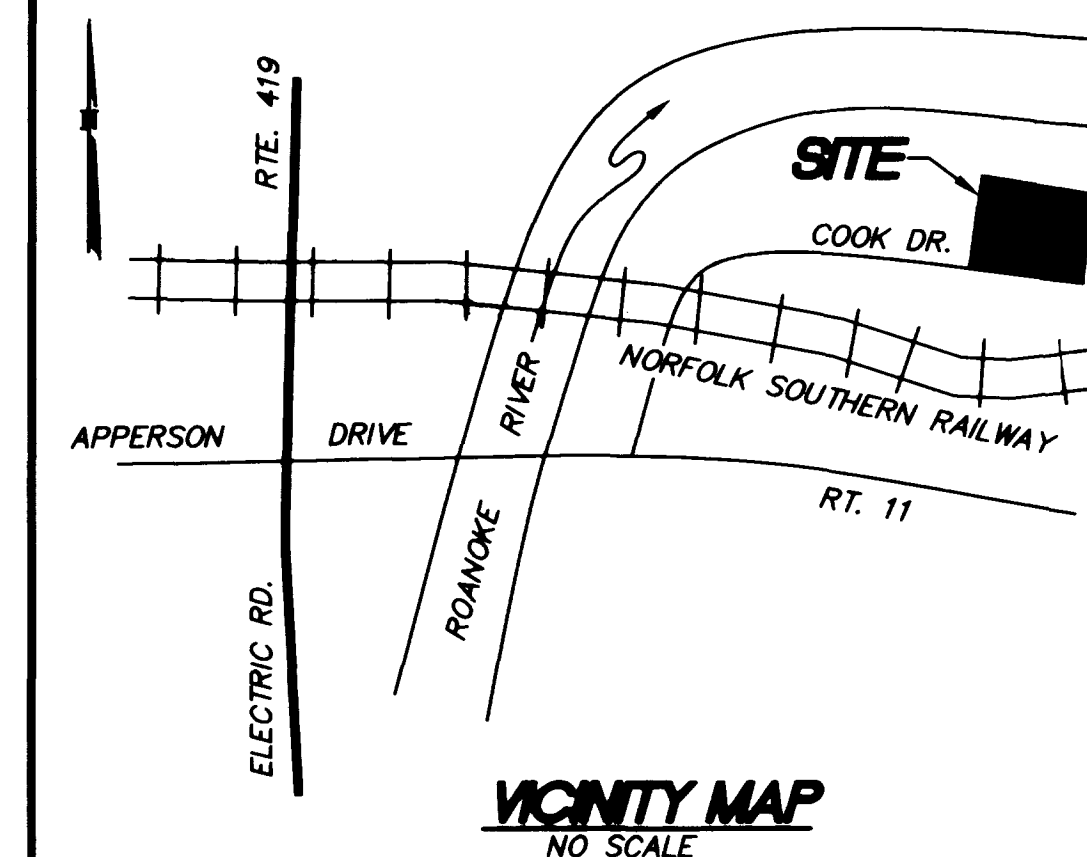

APPROVED:


James E. Taliaferro, II, P.E., L.S.

7/14/03
DATE

EXECUTIVE SECRETARY - CITY OF SALEM PLANNING COMMISSION

Melvin B. Doughty, P.E.
CITY ENGINEER - CITY OF SALEM, VIRGINIA

7/14/03
DATE

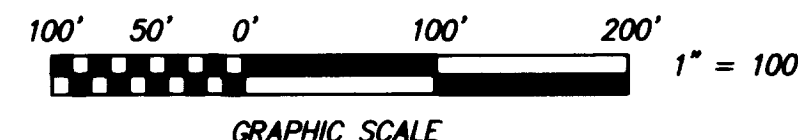

RESUBDIVISION PLAT FOR

JERSEY REALTY & INVESTMENT CO.

SHOWING THE RESUBDIVISION OF NEW LOT 1-C1 4.8293 ACRES (PROPERTY OF THE CITY OF SALEM, VIRGINIA D.B. 236, PG. 69) AND NEW LOT 1-C2 4.5621 ACRES (PROPERTY OF THE JERSEY REALTY & INVESTMENT CO. D.B. 346, PG. 470) RESUBDIVISION PLAT FOR THE CITY OF SALEM, VIRGINIA P.B. 7, PG. 94, SLIDE 157 CREATING HEREON

NEW LOT 1-C1A (4.5423 ACRES)

AND

NEW LOT 1-C2A (4.8492 ACRES)

SITUATE COOK DRIVE
CITY OF SALEM, VIRGINIA




CALDWELL WHITE ASSOCIATES

ENGINEERS / SURVEYORS / PLANNERS

4203 MELROSE AVENUE, NW
P.O. BOX 6260
ROANOKE, VIRGINIA 24017
(540) 366-3400
FAX: (540) 366-8702

Calc: JW
Drawn: JW
Checked: F.B.C.
Date: May 8, 2003
Revised: June 30, 2003

Scale: 1" = 100'
Tax Parcel: 255-1-1,255-1-1.4
W.O. No.: 03-0022
Field Book.: WES - 22

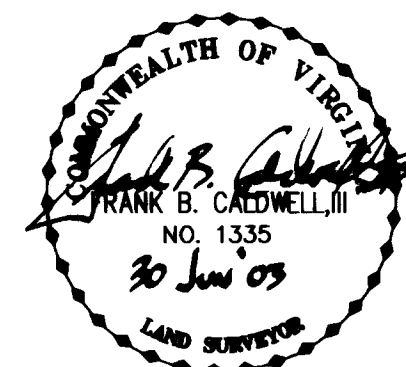

THIS PLAT IS BASED ON A
CURRENT FIELD SURVEY